




ARCH AT A.

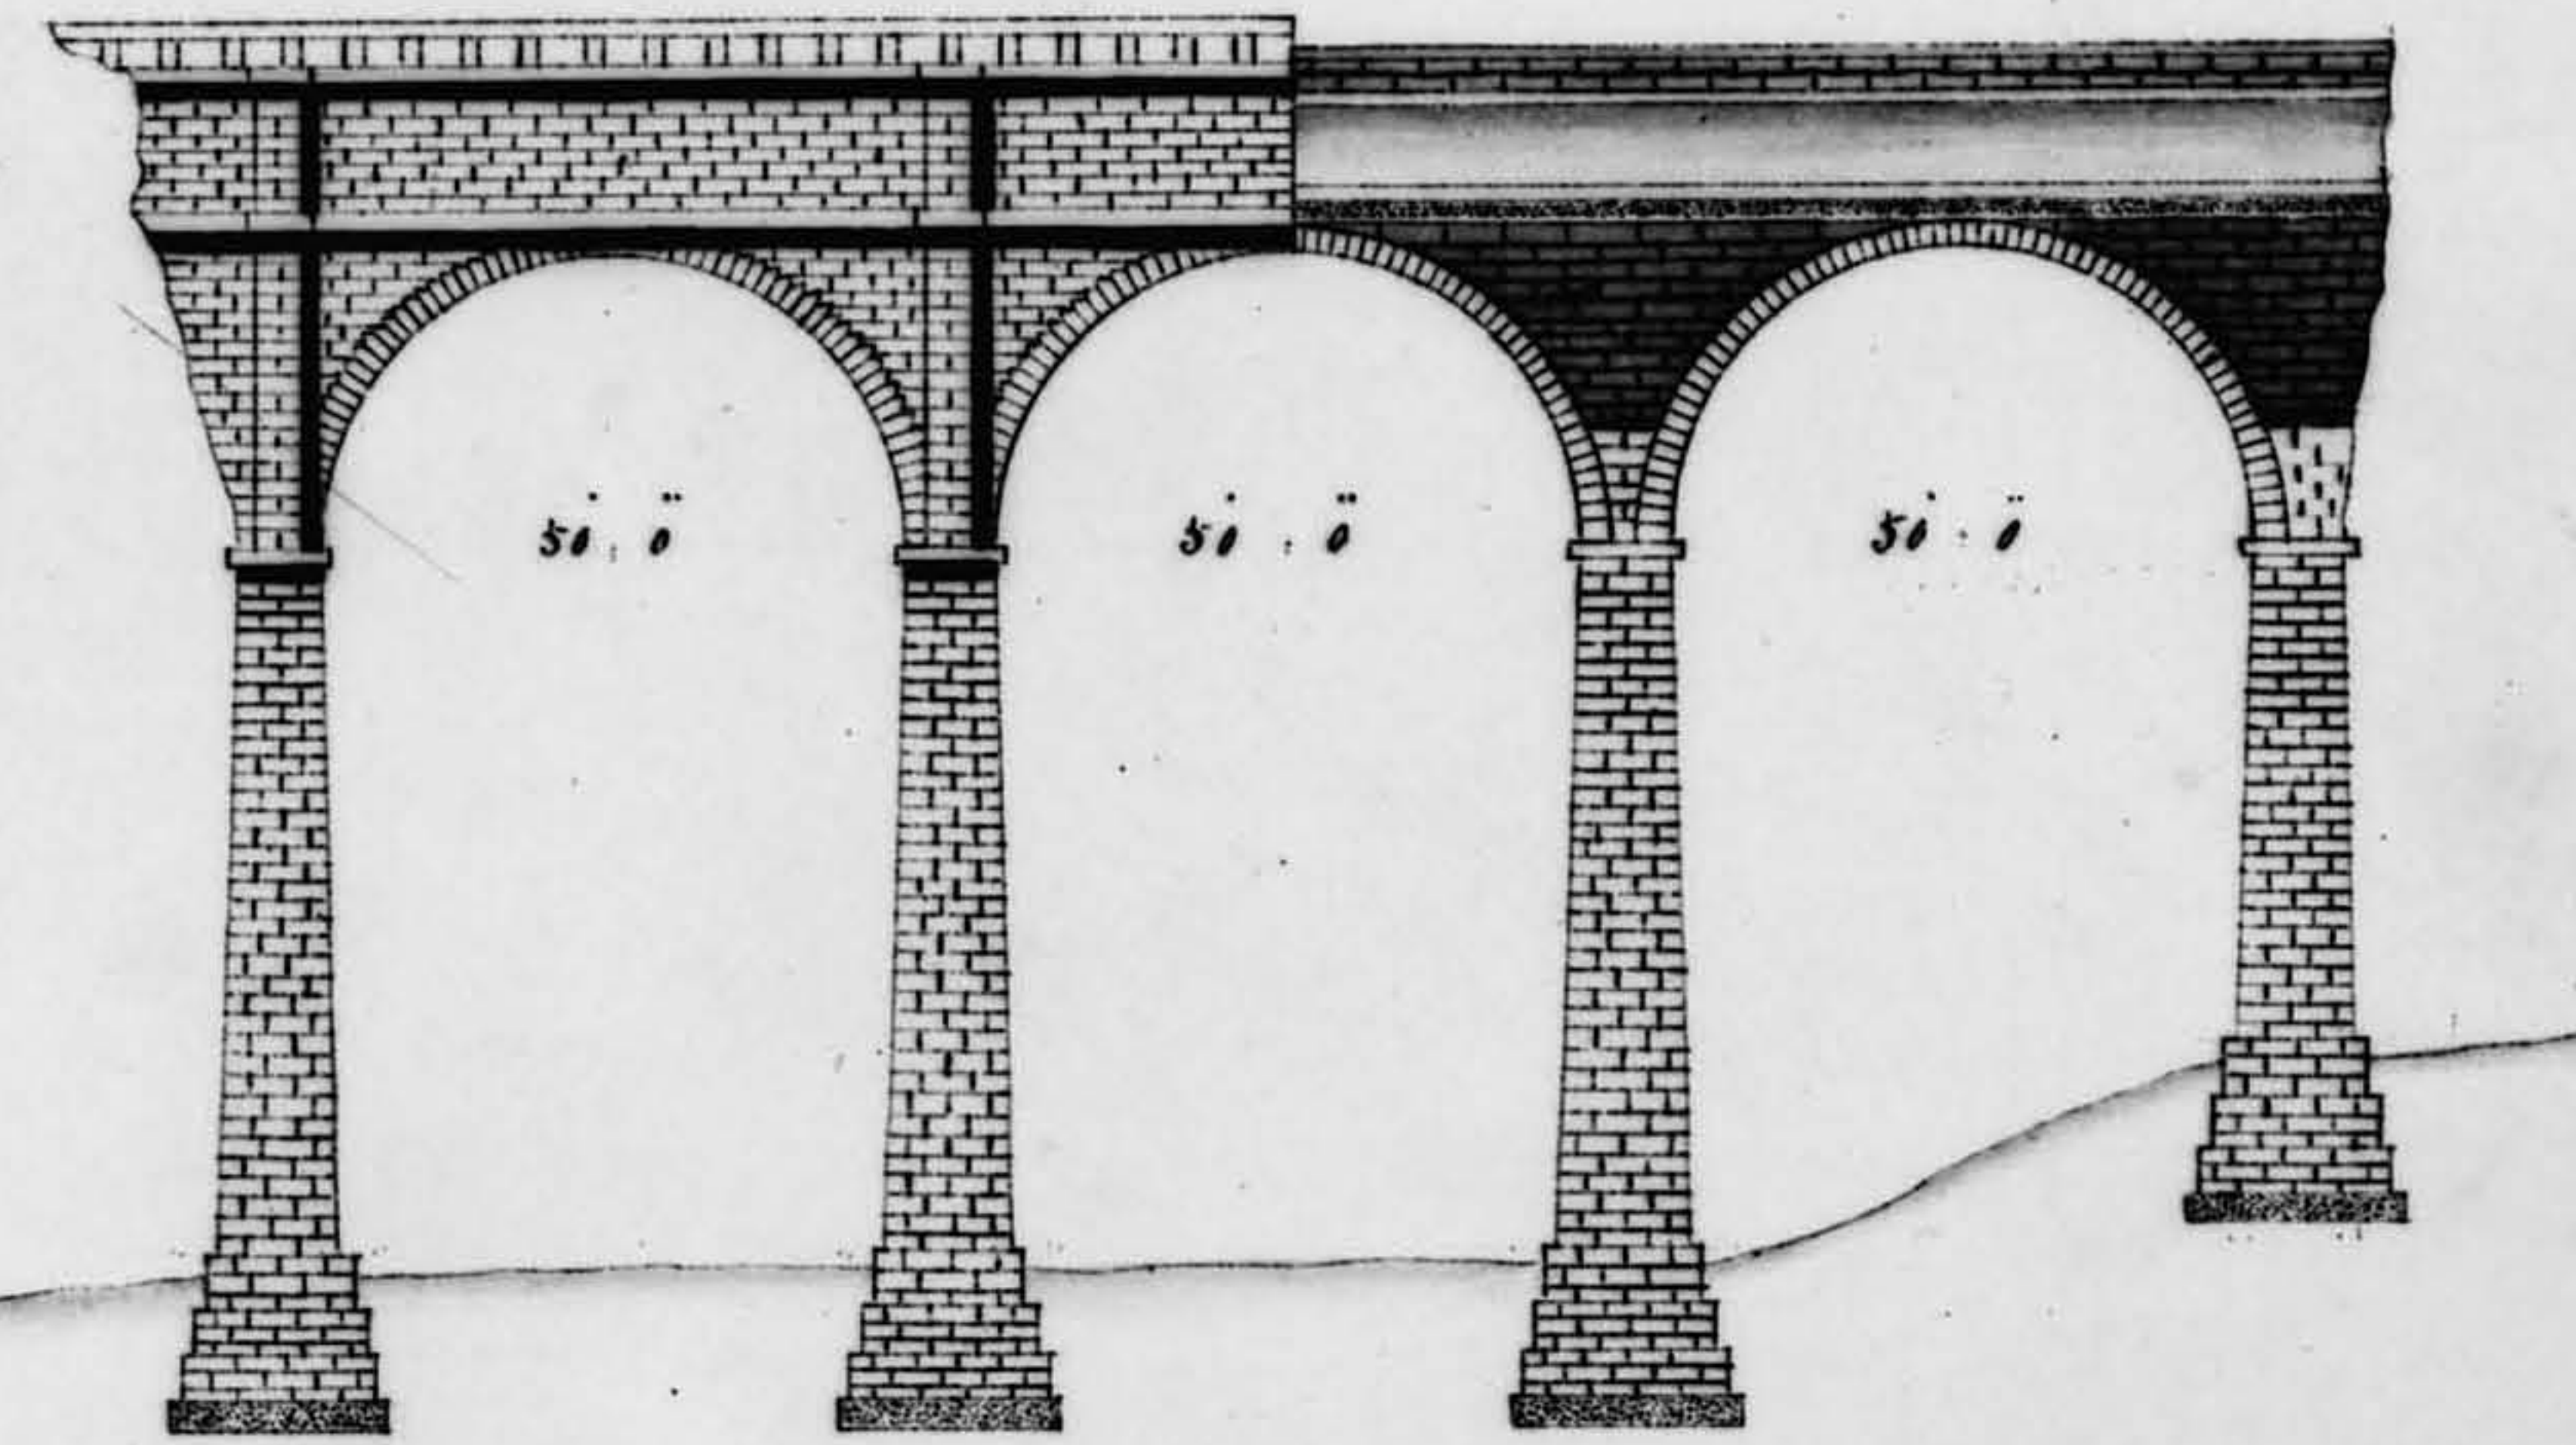

ARCHES AT B.

ELEVATION OF A HIGH BRIDGE FOR CROSSING HARLAEM RIVER.

SCALE 32 FEET TO AN INCH.

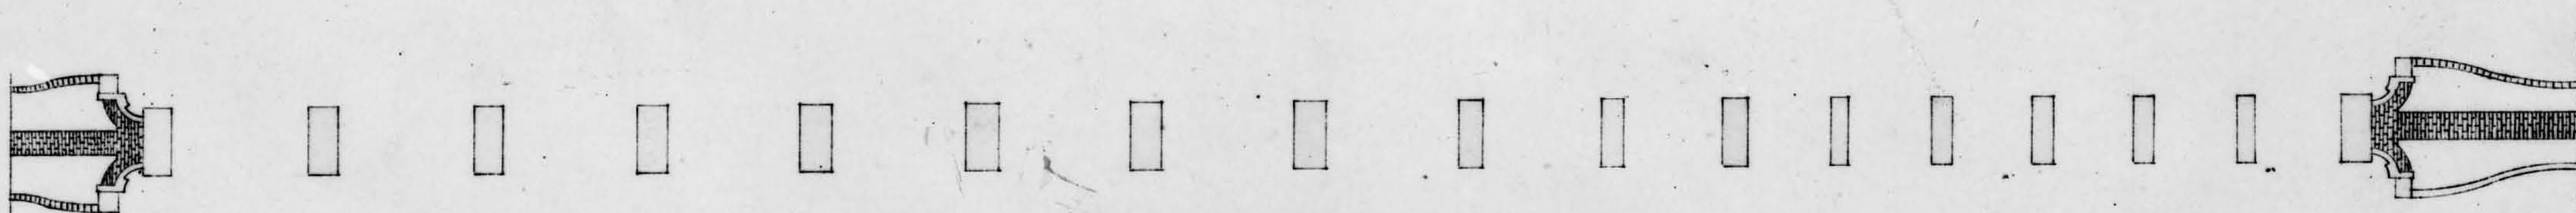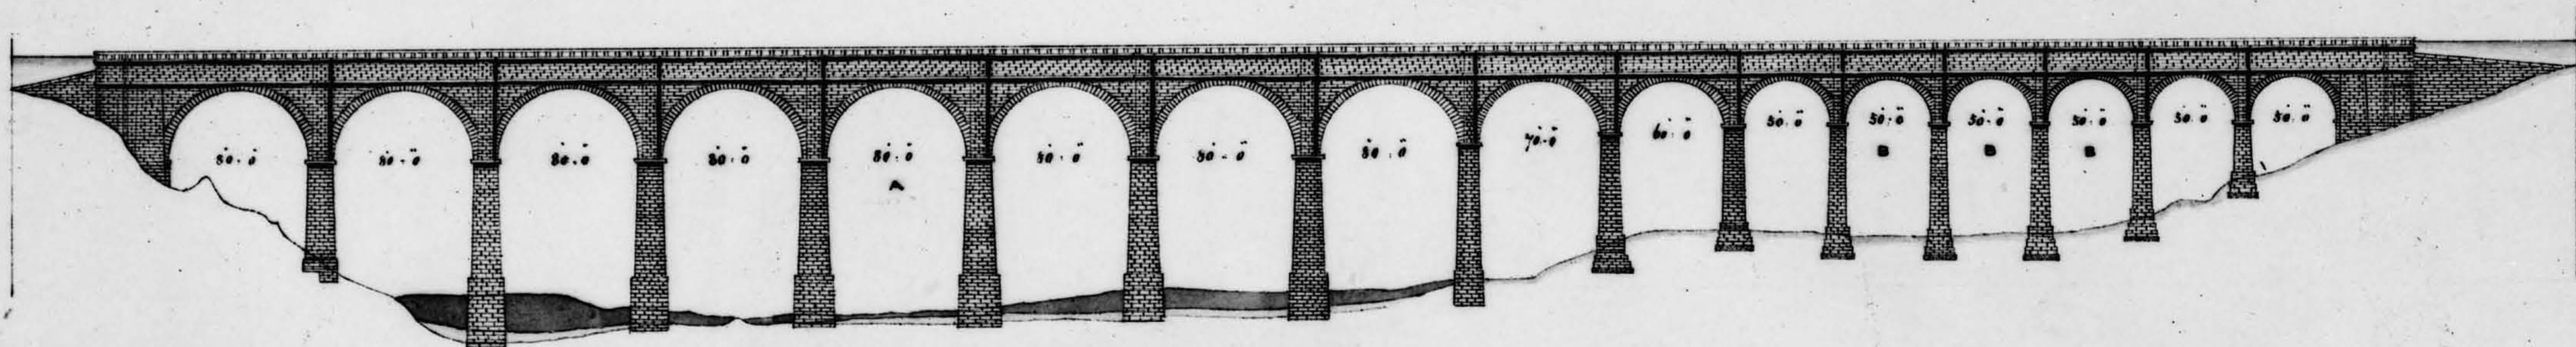

PLAN.

SCALE 80 FEET TO AN INCH.



# HARLEM RIVER BRIDGE. Gate-house

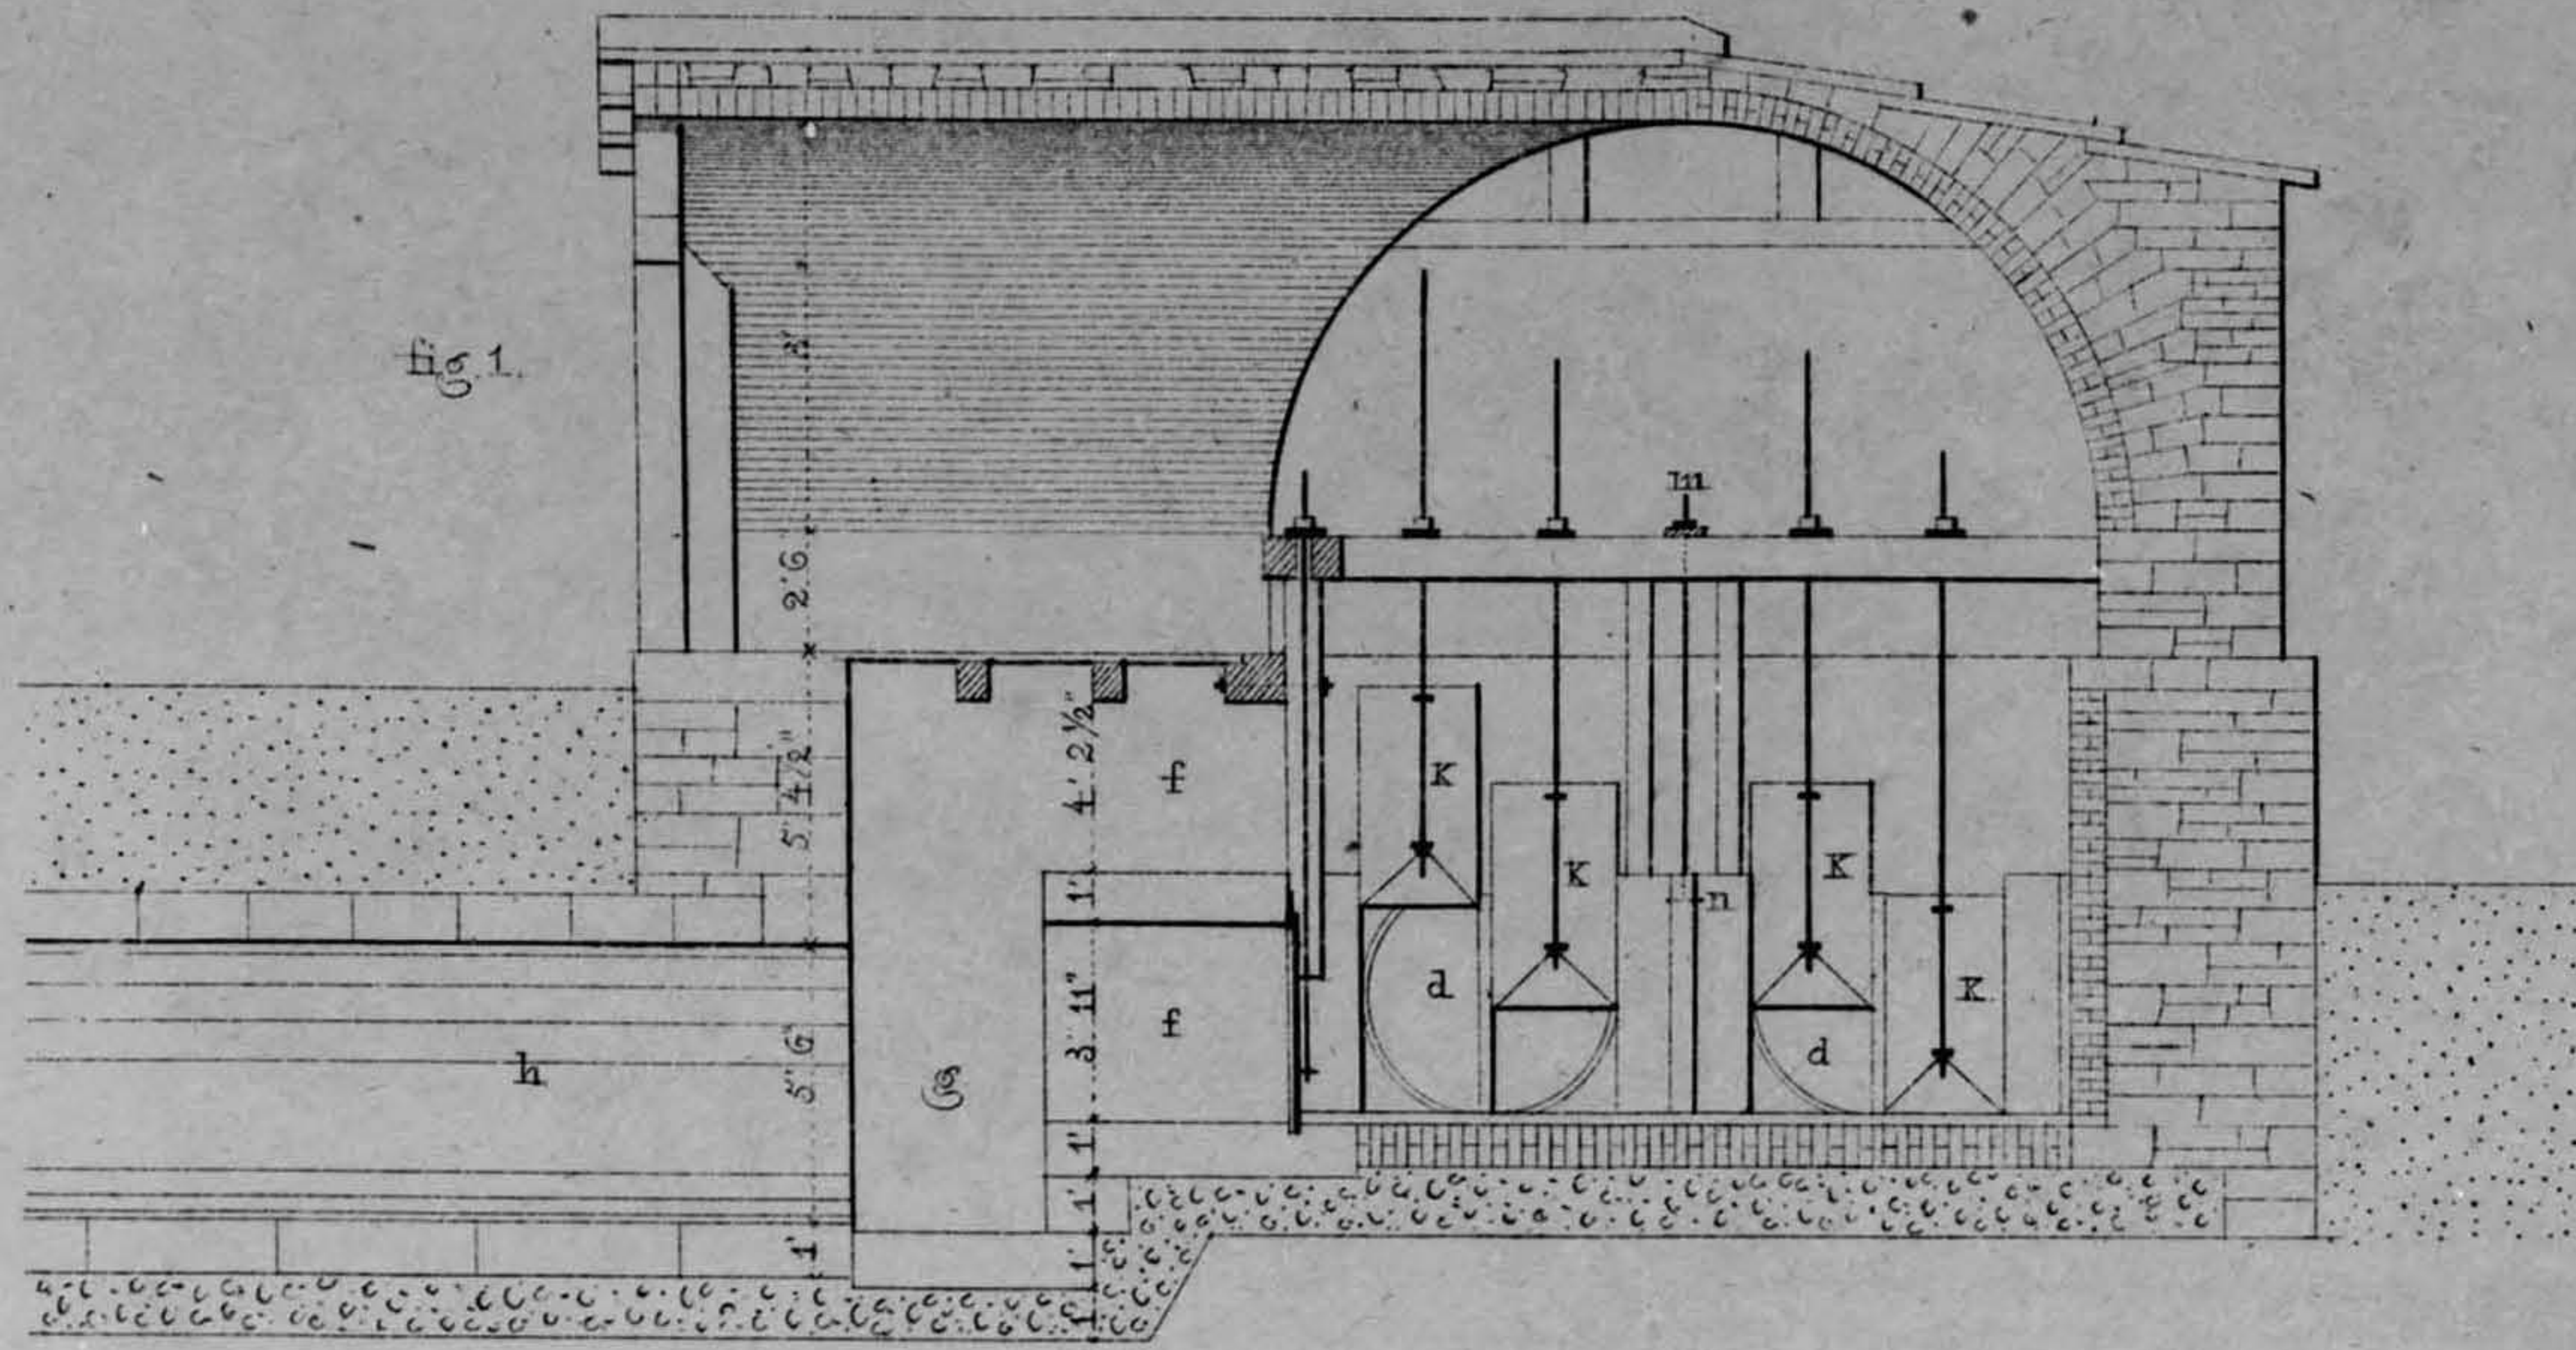


fig 4

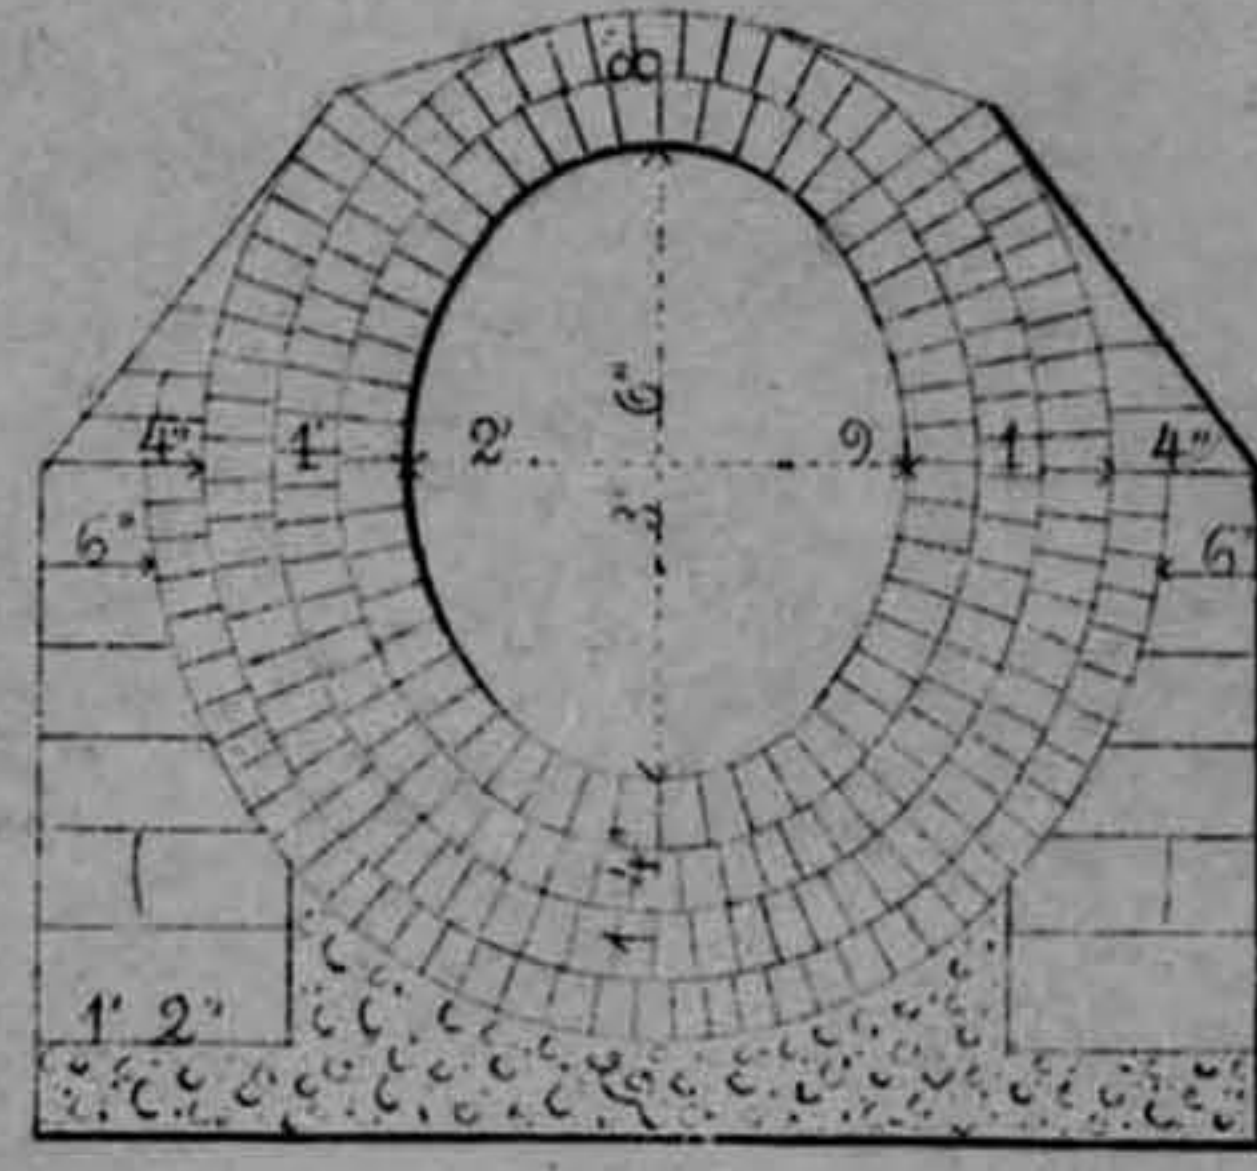


fig 5



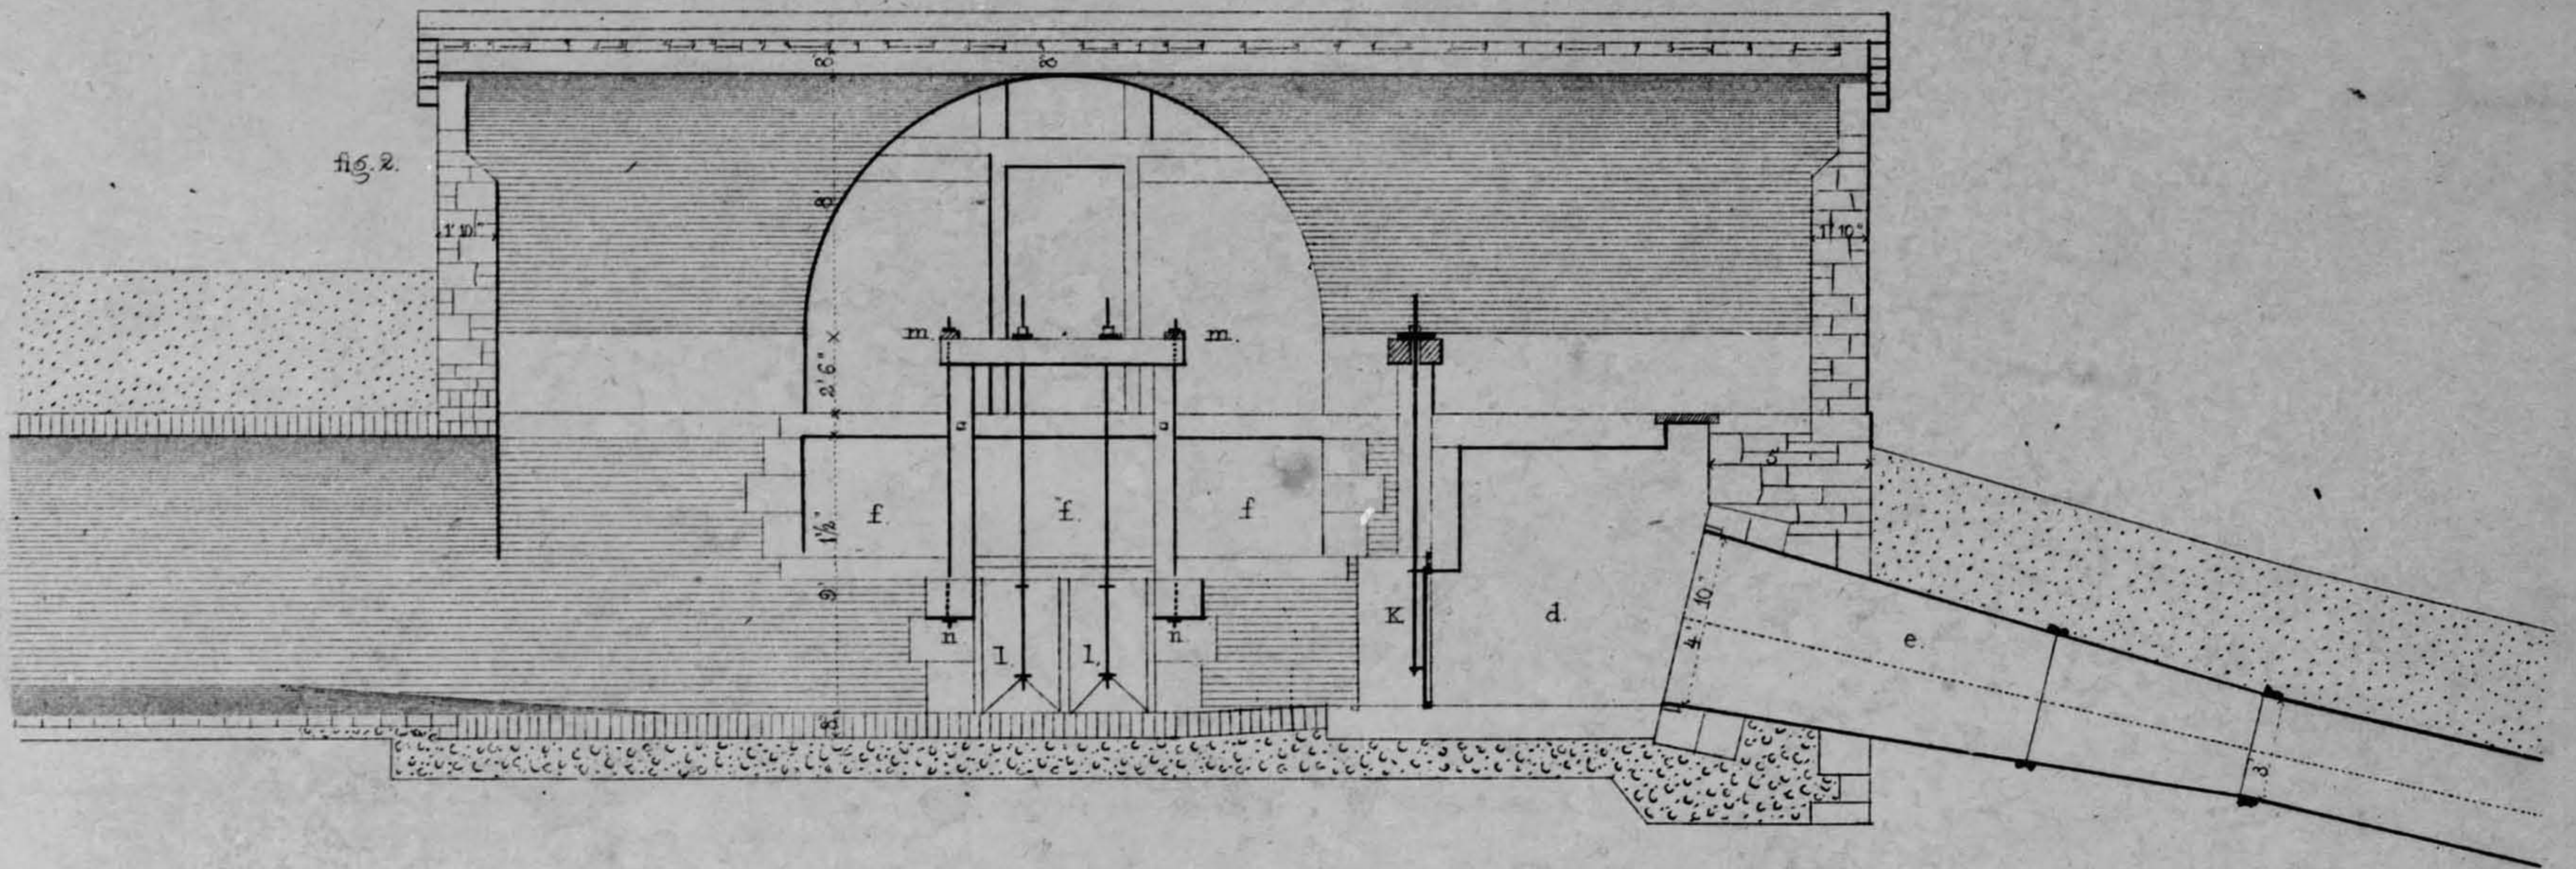


fig 3

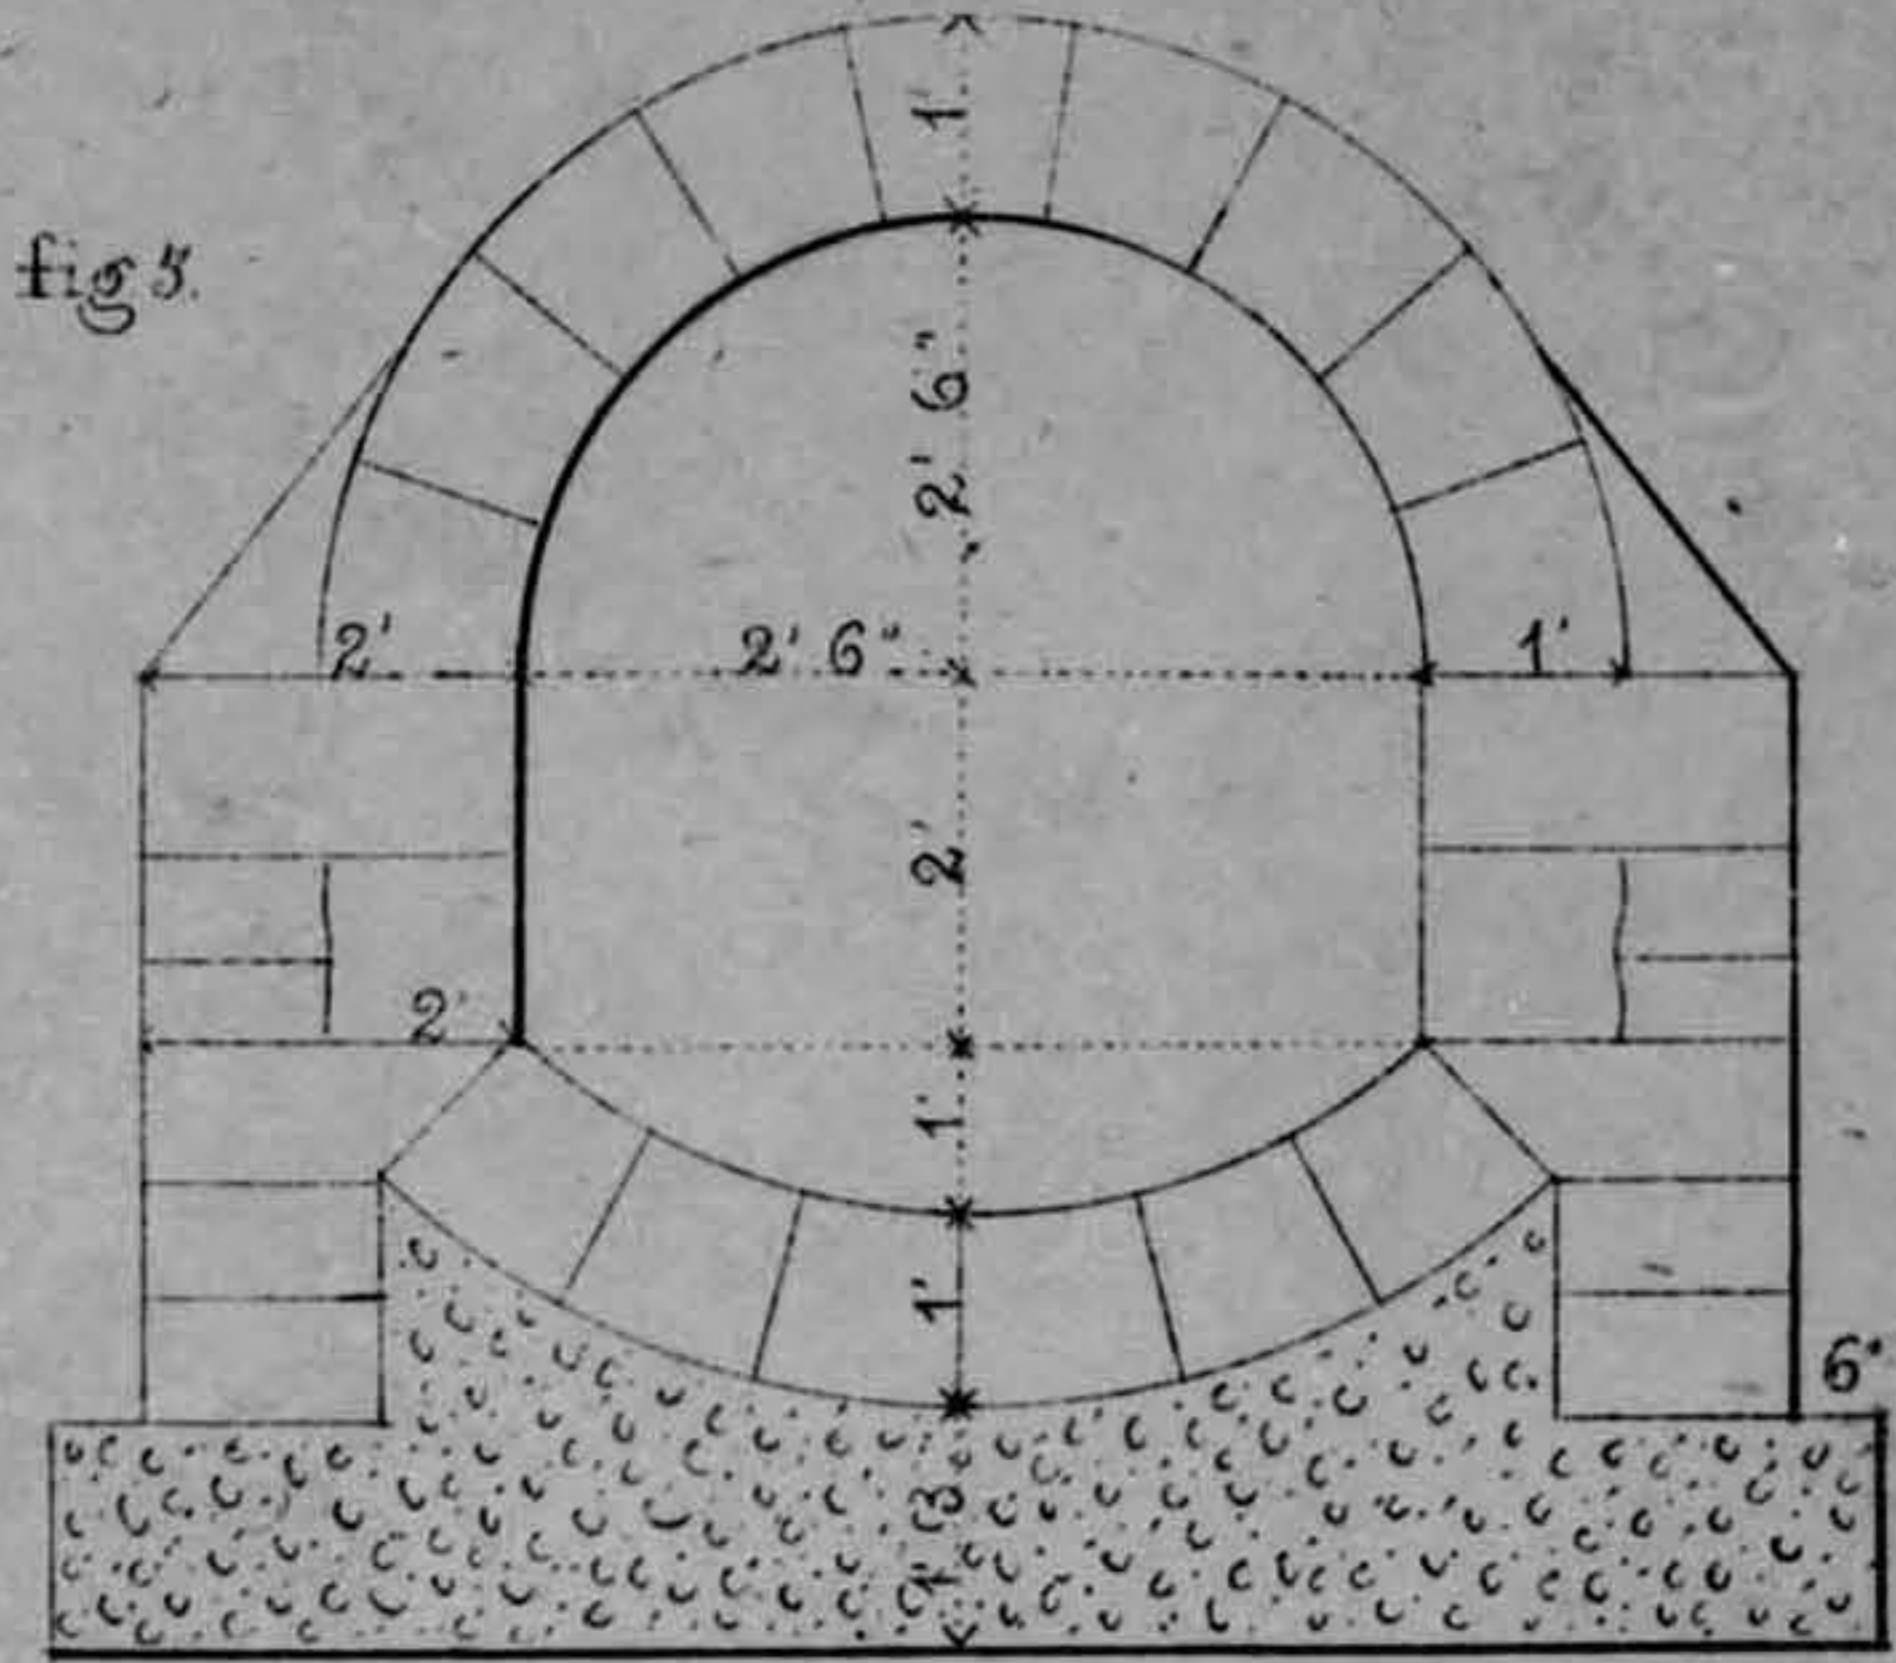

Dr. by T. Schramke

Engr. & pr. by Mundt, Berlin

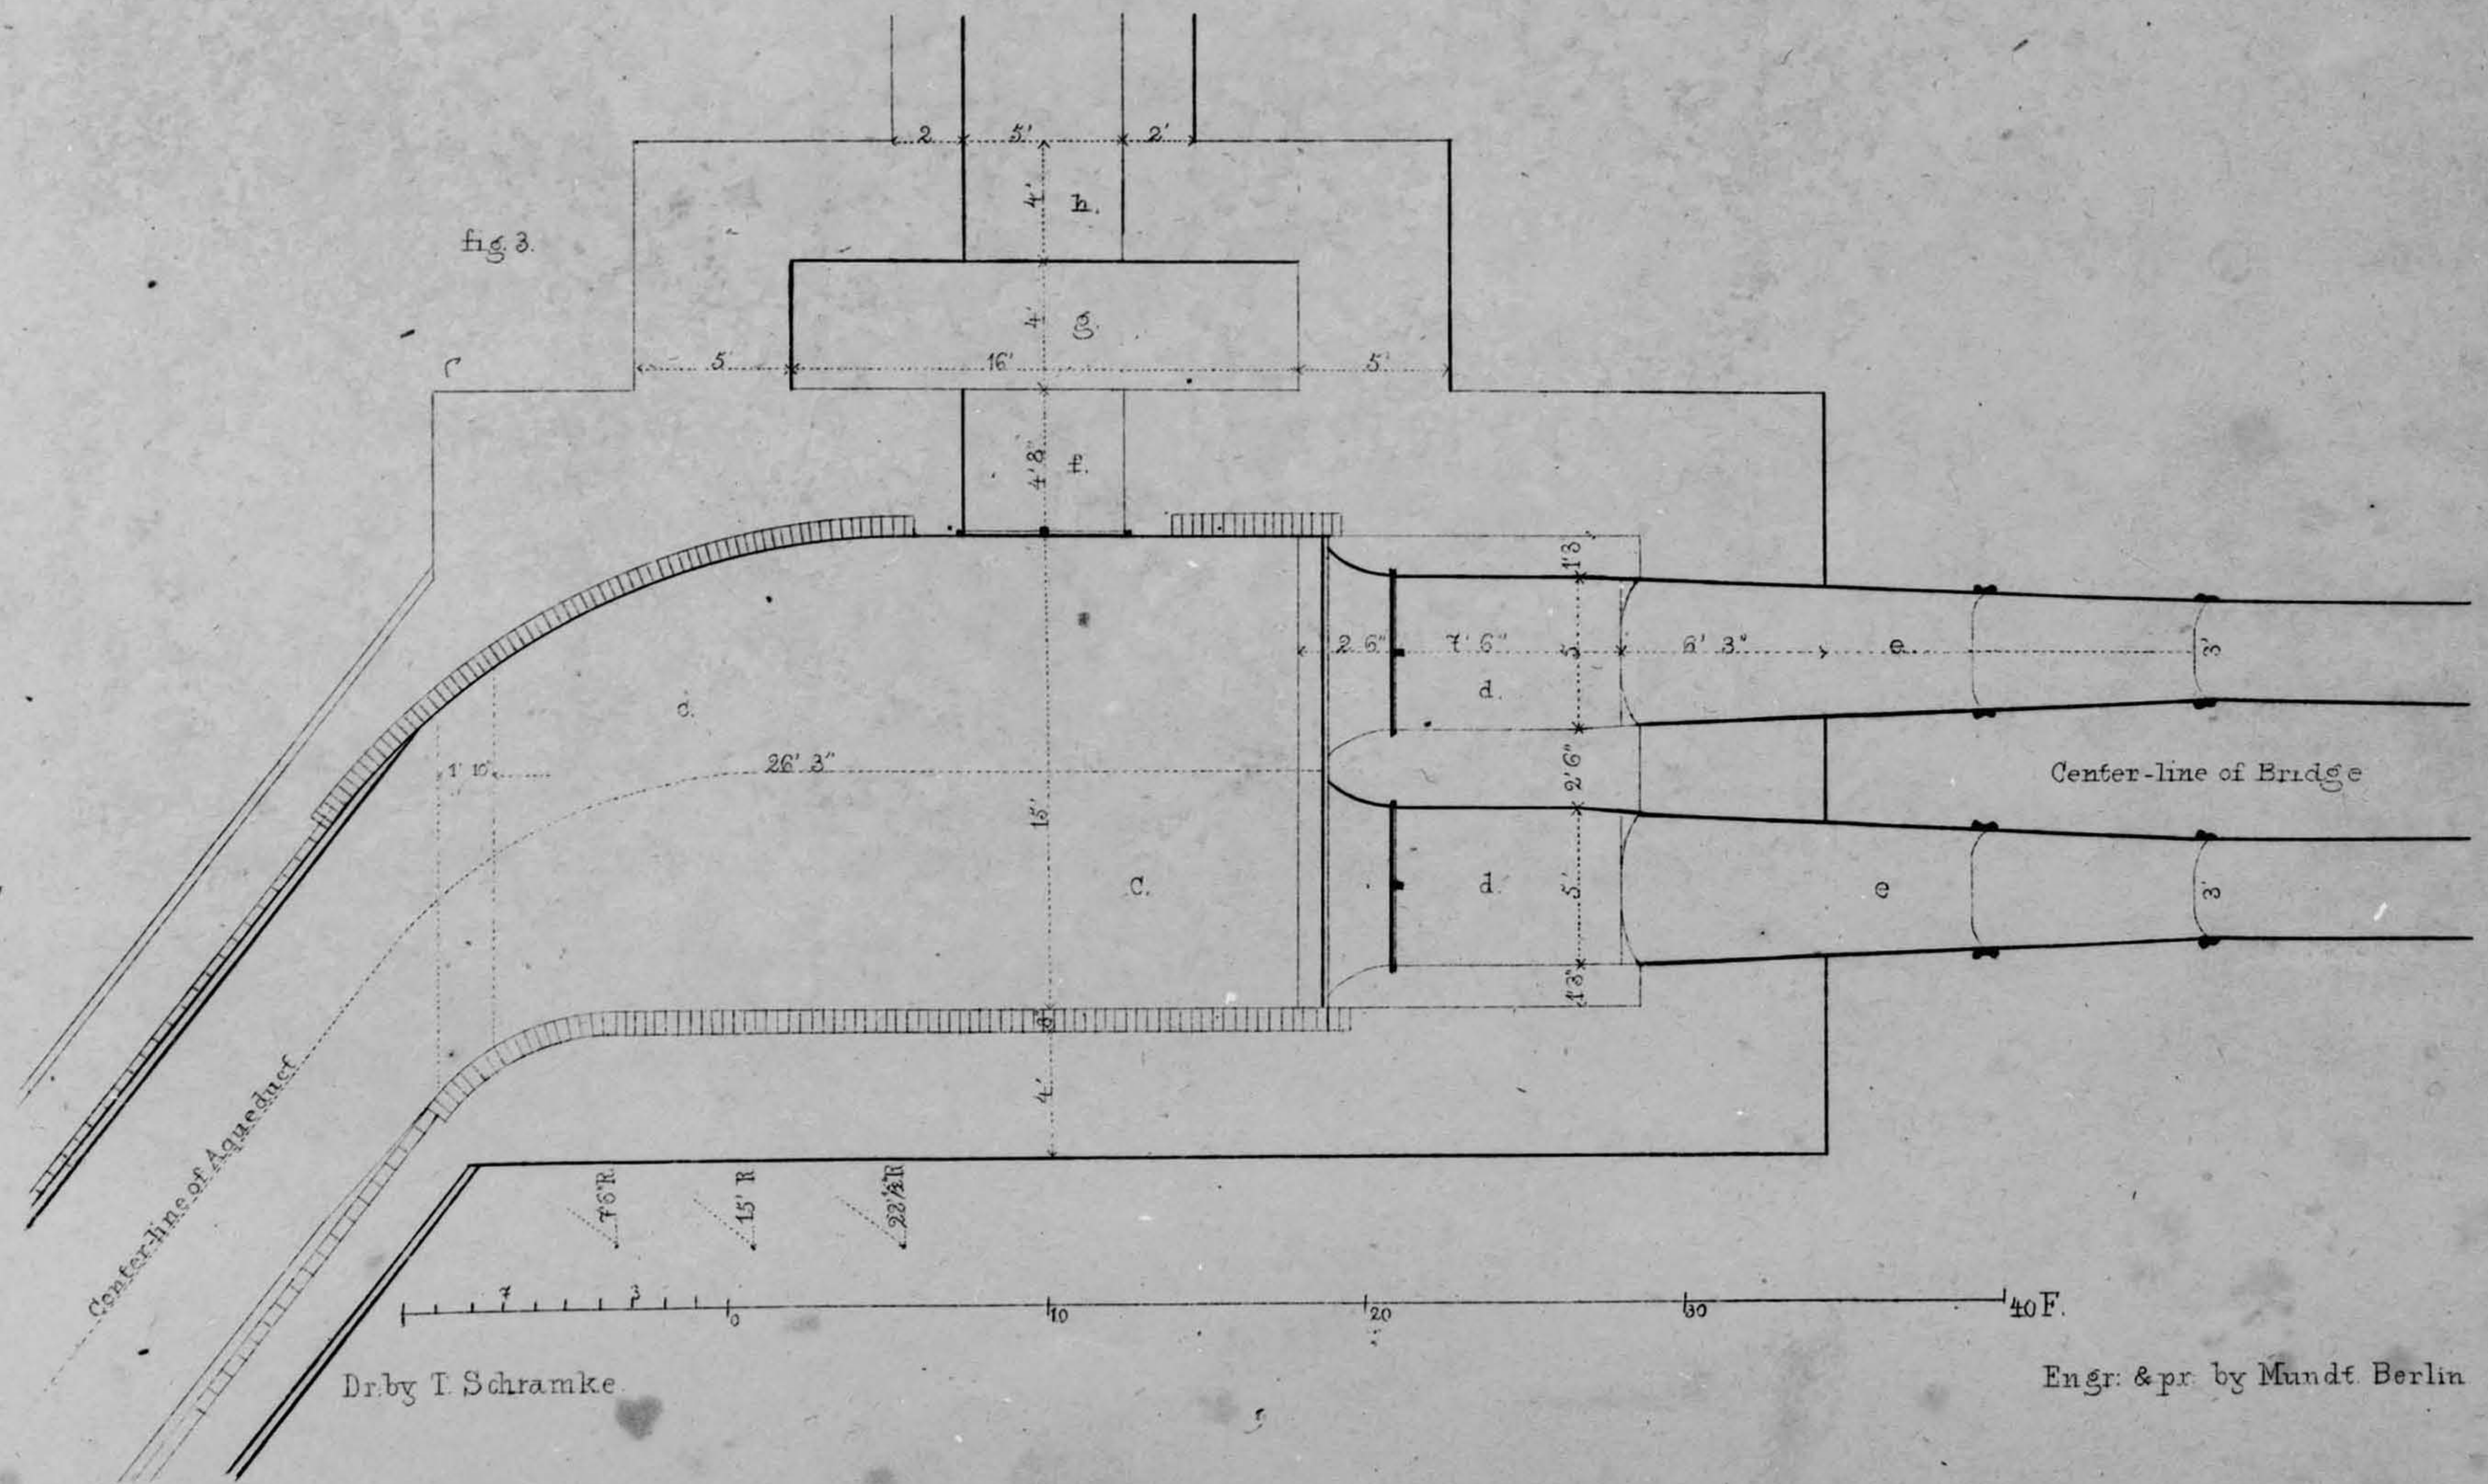

HARLEM RIVER BRIDGE.

